



Cuttack Central Co-operative Bank Ltd.

Head Office, Nimchouri, Cuttack – 753002

website – www.cuttackccb.co.in

No. 5846 / Premises / 2021-22

Date 28.03.2022

To
The Advertisement Manager
The Samaj, Buxibazar,
Cuttack-753001


Sub: Publication of corrigendum.

Sir,

With reference to subject cited above, we are enclosing herewith the corrigendum notice to be published in undivided Cuttack District i.e. (Cuttack, Jagatsinghpur, Kendrapara, Jajpur) and Bhubaneswar City edition in one insertion on dt.29.03.2022 with minimum space limit Rs.120/- sqm excluding GST.

After publication, kindly submit the bill to us along with 6(six) nos of copies for payment.


Yours faithfully,

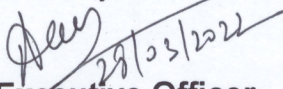
28/03/2022
Chief Executive Officer

Corrigendum


Inadvertently in Short Tender Call Notice the estimated tender amount Rs.18,29,835=00 (excluding 18% GST) for construction of interior work of Chandol Branch published in daily newspaper "The Samaj" vide our letter No.5801 dt.23.03.2022 has been notified to Rs.18,29,835.=00 (including 18% GST).

All other terms and conditions are remain unchanged.


28/03/2022
Chief Executive Officer

Memo No. 5847 /Dt. 28.03.2022

1. Copy to Notice Board of Cuttack CCB Head Office
2. Uploading in the Bank website – www.cuttackccb.co.in


28/03/2022
Chief Executive Officer



Cuttack Central Co-operative Bank Ltd.

Head Office, Nimchouri, Chandini Chouk, Cuttack – 753 002

Email : ccbho@cuttackccb.co.in

Ref. No. 5851

Date. 28.03.2022

INVITATION OF BID FOR EXPRESSION OF INTEREST

The Interested registered and eligible Contractors / Experience Firms / Agencies are invited to express their willingness for EOI for Interior works of the Chandol Branch new building. The application form of the said items along with the detail terms and conditions shall be available at the Bank website www.cuttackccb.co.in from Dtd. 25.03.2022.

Sl. No.	Item of Service	Estimated Tender Amount	Eligibility Class of Contractor	Last Date of submission of Bid	Date of Opening of Bid
1.	EOI for Construction of Interior work of Chandol Branch under Cuttack Central Co-operative Bank Ltd.	18,29,835.00 (Including 18% GST)	"D" Class & above or Experience Contractor with similar kind of work	4.00 PM of 08.04.2022	4.00 PM of 11.04.2022

Sd/-
Chief Executive Officer
Cuttack CCB



Cuttack Central Co-operative Bank Ltd.

Head Office, Nimchouri, Chandini Chouk, Cuttack – 753 002

Email : ccbho@cuttackccb.co.in

Ref. No. 5850

Date. 28.03.2022

SHORT TENDER CALL NOTICE

1. Sealed item rate tenders are invited from registered and eligible Contractors / Experienced firms those have executed similar type of work for proposed construction of interior work of Cuttack Central Co-operative Bank at Chandol on behalf of Chief Executive Officer, Cuttack Central Co-operative Bank Ltd., Head Office, Nimchouri, Chandini Chouk, Cuttack – 753 002 as follows :

Sl. No.	Item of Service	Estimated Tender Amount	EMD Amount	Eligibility Class of Contractor	Period of Completion
1.	EOI for Construction of Interior work of Chandol Branch under Cuttack Central Co-operative Bank Ltd.	18,29,835.00 (Including 18% GST)	18,300.00	"D" Class & above or Experience Contractor with similar kind of work	60 days


Terms and Conditions :

1. The Tender document can be obtained from the bank website www.cuttackccb.co.in from Dtd.25.03.2022 to Dtd.08.04.2022
2. All Tenders shall submit two envelopes one named as Technical Bid another shall be Price Bid.
3. Technical Bid shall contain copy of valid license, organizational structure, work experience, project done on of similar nature, works in hand, photograph of work executed, certificates of various clients, regarding successful completion of the works, photocopy of valid and up-to-date ITCC & STCC with turnover report of last 2 years.
4. Price Bid shall contain the filled up tender form in proper manner accompanied by EMD.
5. Both the sealed envelopes shall be put in a sealed cover super scribed with "Tender for proposed construction of Interior Work of Cuttack Central Co-operative Bank at Chandol" and submitted to CEO, Cuttack Central Co-operative Bank Ltd., Head Office, Nimchouri , Chandini Chouk, Cuttack – 753 002.
6. The Tender Papers will be opened on Dtd.11.04.2022 at 4.00 pm in presence of tenderer or their representatives at CCB, Head Office, Nimchouri, Chandini Chouk, Cuttack.
7. The EMD shall be deposited in form of crossed account payee Demand Draft / Bankers' Cheque from a Nationalised Bank / Scheduled Bank in favour of Chief Executive Officer, Cuttack Central Co-operative Bank Ltd., payable at Cuttack. Tenderer deposited without earnest money in proper form shall be rejected without assigning any reason thereof.
8. Authority is not bound to accept the lowest tender and reserves the right to cancel or reject any or all tenders without assigning any reason thereof.


Chief Executive Officer

Cuttack Central Co-operative Bank Ltd.

Signature of the Tenderer with Seal

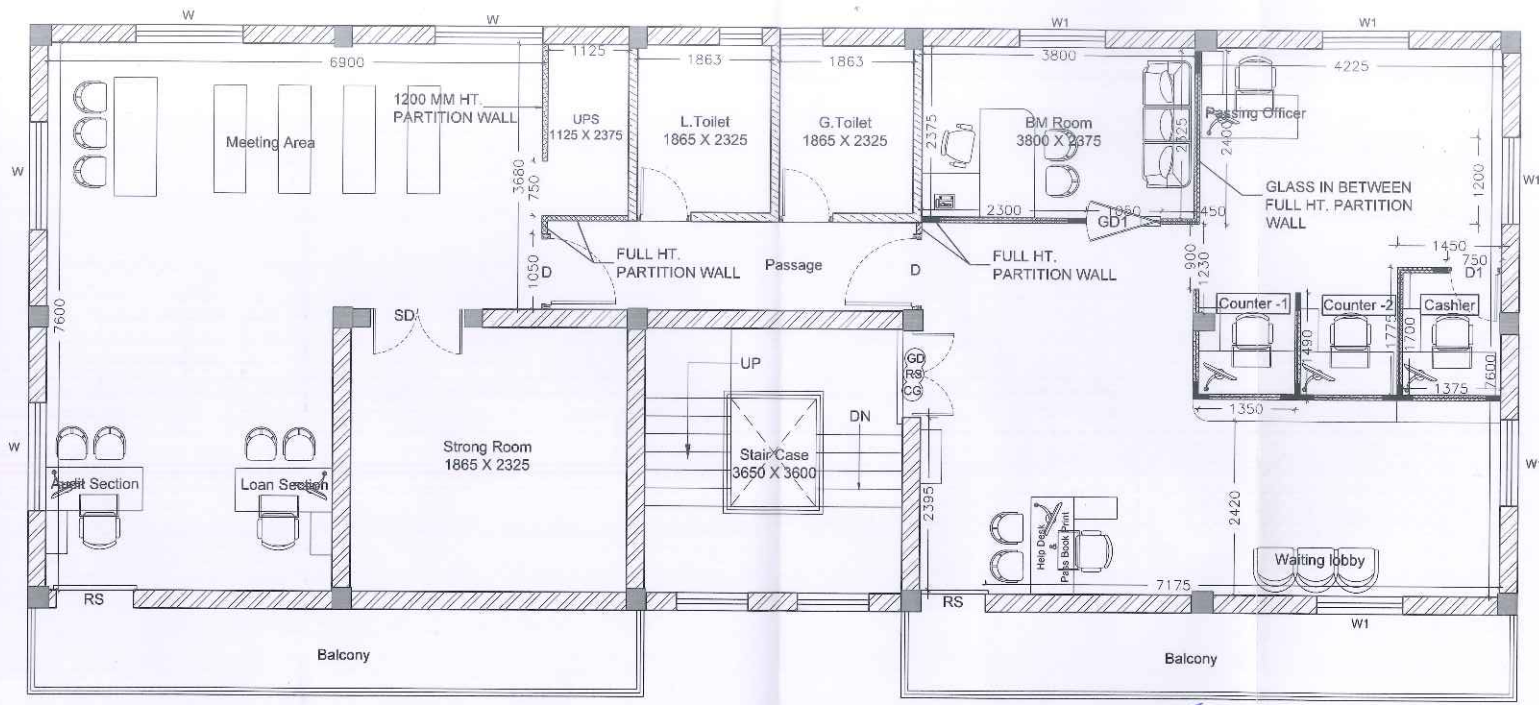


FIRST FLOOR PLAN
Plinth Area=169.00 sqm

Er. Asis Kumar Das
Consultant i/c. Premises & Tech.
HRD Department
Odisha State Co-operative Bank Ltd.



	Client:-	Consultant:-	Project Title:-	Drawing Title:-	Scale:-	Job no.:-				
	CUTTACK CENTRAL CO-OPERATIVE BANK LTD.		Construction of Proposed Interior work of Cuttack Central Co-Operative Bank, Chandl Bldg at Chandl, Kendrapara, Odisha	First Floor Interior Layout Plan	NTS	SEC/BGR/25				
					Revision:-	RD	Sheet Size:-	A3	Date:-	04.01.2022
					Drawn:-	D.R. Samal	Checked:-	D.R. Samal		
Discipline:-	Architecture	Dwg. No.:-	SEC/CBBL/INT/01	Released for:-	<input type="checkbox"/> Preliminary <input type="checkbox"/> Approval <input checked="" type="checkbox"/> Tender <input type="checkbox"/> Construction					

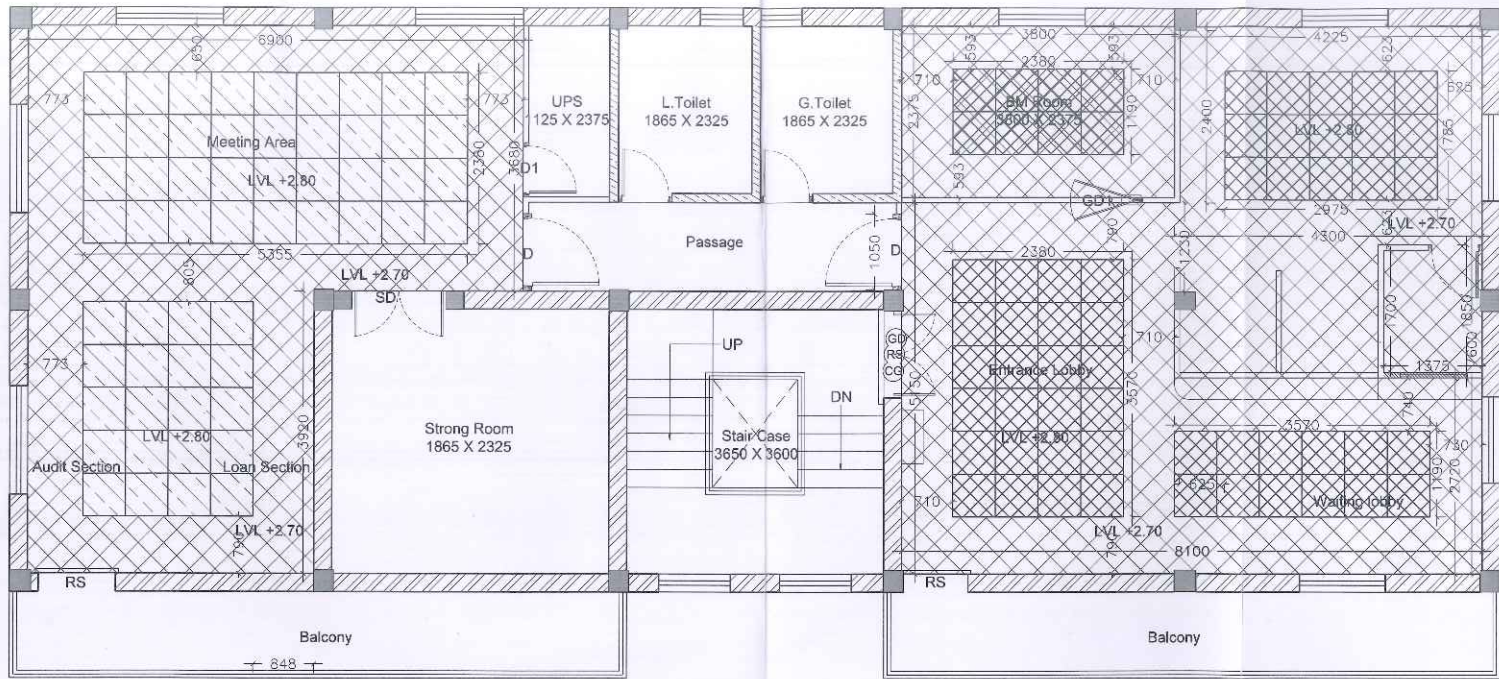

**FIRST FLOOR
FALSE CEILING LAYOUT PLAN**

Er. Asia Kumar Das
Consultant W. Premises & Tech.
HRD Department
Odisha State Co-operative Bank Ltd.



LEGEND:-

- GYPSUM BOARD(AT LVL +2.70)
- MINERAL FIBRE TILE (595X595) (AT LVL +2.80)
- BRICK WALL




Client:-
CUTTACK CENTRAL CO-OPERATIVE BANK LTD.

Consultant:-
Samal Engineering & Consultant
10/10/2022

Project Title:-
Construction of Proposed Interior work of Cuttack Central Co-Operative Bank, Chandol Branch at Chandol, Kendrapara, Odisha

Drawing Title:-
First Floor False Ceiling Layout Plan

Scale:- HTS	Job no.:- SEC/885R/22
Revision:- RD	Sheet Size:- A3
Drawn:-	Date:- 04.01.2022
Discipline:- Architecture	Design:- D.R. Samal
Released for:-	Checked:- D.R. Samal
<input type="checkbox"/> Preliminary	Dwg. No.:- SEC/CCB/BLG/INT-01
<input type="checkbox"/> Approval	<input type="checkbox"/> Tender
<input type="checkbox"/> Construction	

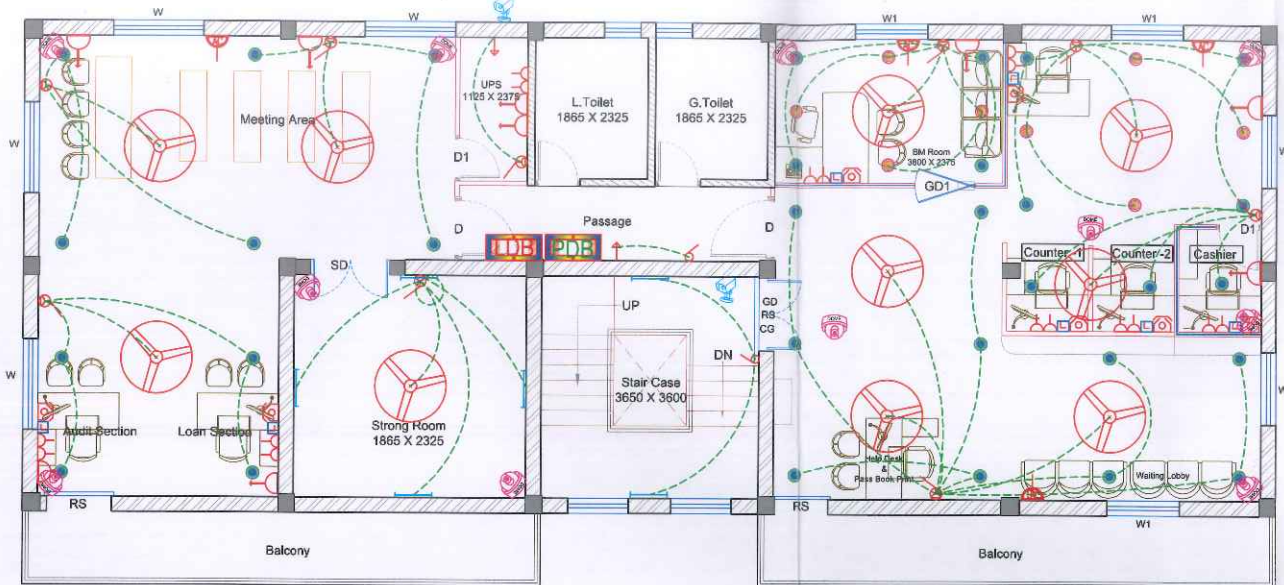

ELECTRICAL LEGEND	
	DISTRIBUTION BOARD (2)
	SWITCH BOARD (1)
	6 WATT LED LIGHT (8)
	15 WATT LED LIGHT (31)
	300 mm Exhaust fan
	SWITCH BOARD WITH SOCKET (9)
	6A SOCKET (10)
	16A SOCKET (9)
	2000 LUMEN BATTERY (6)
	1200 mm FAN (10)
	AC SOCKET (4)
	Call Bell & Switch
	LAN (7)
	TELEPHONE SOCKET (6)
	WIRING
	BULLET CAMERA (2)
	DOME CAMERA (12)
	Angle Holder (2)

**FIRST FLOOR
ELECTRICAL LAYOUT PLAN**

Er. Asis Kumar Das
 Consultant i/c. Premises & Tech.
 HRD Department
 Odisha State Co-operative Bank Ltd.



	Client:-	Consultant:-	Project Title:-	Drawing Title:-	Scale:- NTS	Job no.:- SEC/BSR/25
	CUTTACK CENTRAL CO-OPERATIVE BANK LTD.	 Samal Engineering & Consultants <small>18/12/22</small>	Construction of Proposed Interior work of Cuttack Central Co-Operative Bank, Chandol Branch at Chandol, Kendrapara, Odisha	First Floor Electrical Layout Plan	Revision:- RD	Sheet Size:- A3
					Drawn:-	Date:- 04.12.2022
					Discipline:- Architecture	Design:- D.R. Samal
					Released for:- <input type="checkbox"/> Preliminary <input type="checkbox"/> Approval <input checked="" type="checkbox"/> Tender <input type="checkbox"/> Construction	Checked:- D.R. Samal
	Dwg. No.:- SEC/CBB/0/ELE-01					

View-1



Client-

CUTTACK CENTRAL CO-OPERATIVE BANK LTD.

Consultant-



Project Title-

Construction of Proposed Interior work of Cuttack Central Co-Operative Bank, Chandro Branch at Chandro, Kendrapara, Odisha

Drawing Title-

Interior 3D View-1

Scale:- NTS

Revision:- R0

Sheet Size:- A3

Date:- 04.12.2022

Design:- D.R. Samal

Checked:- D.R. Samal

Dwg. No.:- SE/CO/COB/INT/3D/View-01

Released for:-

☐ Preliminary

☐ Approval

☒ Tender

☐ Construction

View-2



Client:-

CUTTACK CENTRAL CO-OPERATIVE BANK LTD.

Consultant:-



Project Title:-

Construction of Proposed Interior work of Cuttack Central Co-Operative Bank, Chandra at Chandra, Kendrapara, Odisha

Drawing Title:-

Interior 3D View-2

Scale:- NTS

Job No.:- SEC/BS/25

Revision:- R0	Sheet Size:- A3	Date:- 04.12.2022
Drawn:-	Design:- D.R. Samal	Checked:- D.R. Samal
Discipline:- Architecture	Drawn No.:- SEC/CPA/CAL/CH/25/Rev02	
Released for:-	<input type="checkbox"/> Preliminary	<input checked="" type="checkbox"/> Approval
	<input type="checkbox"/> Tender	<input type="checkbox"/> Construction

View-3



Client:-

CUTTACK CENTRAL CO-OPERATIVE BANK LTD.

Consultant:-



Project Title:-
Construction of Proposed Interior work of Cuttack Central
Co-Operative Bank, Chandol Branch at Chandol, Kendrapara,
Odisha

Drawing Title:-

Interior 3D View-3

Scale:- NTS Job no.:- SEC/685/25

Revision:- R0

Sheet Size:- A3

Date:- 04.12.2022

Drawn:-

Design:-

Checked:-

Dvg. No.:-

SEC/685/25/View-03

Discipline:-

Architecture

Released for:-

☐ Preliminary

☐ Approval

☒ Tender

☐ Construction